


1 POTENTIAL FUTURE MEZZANINE PLAN  
A2.2 SCALE: 1:100

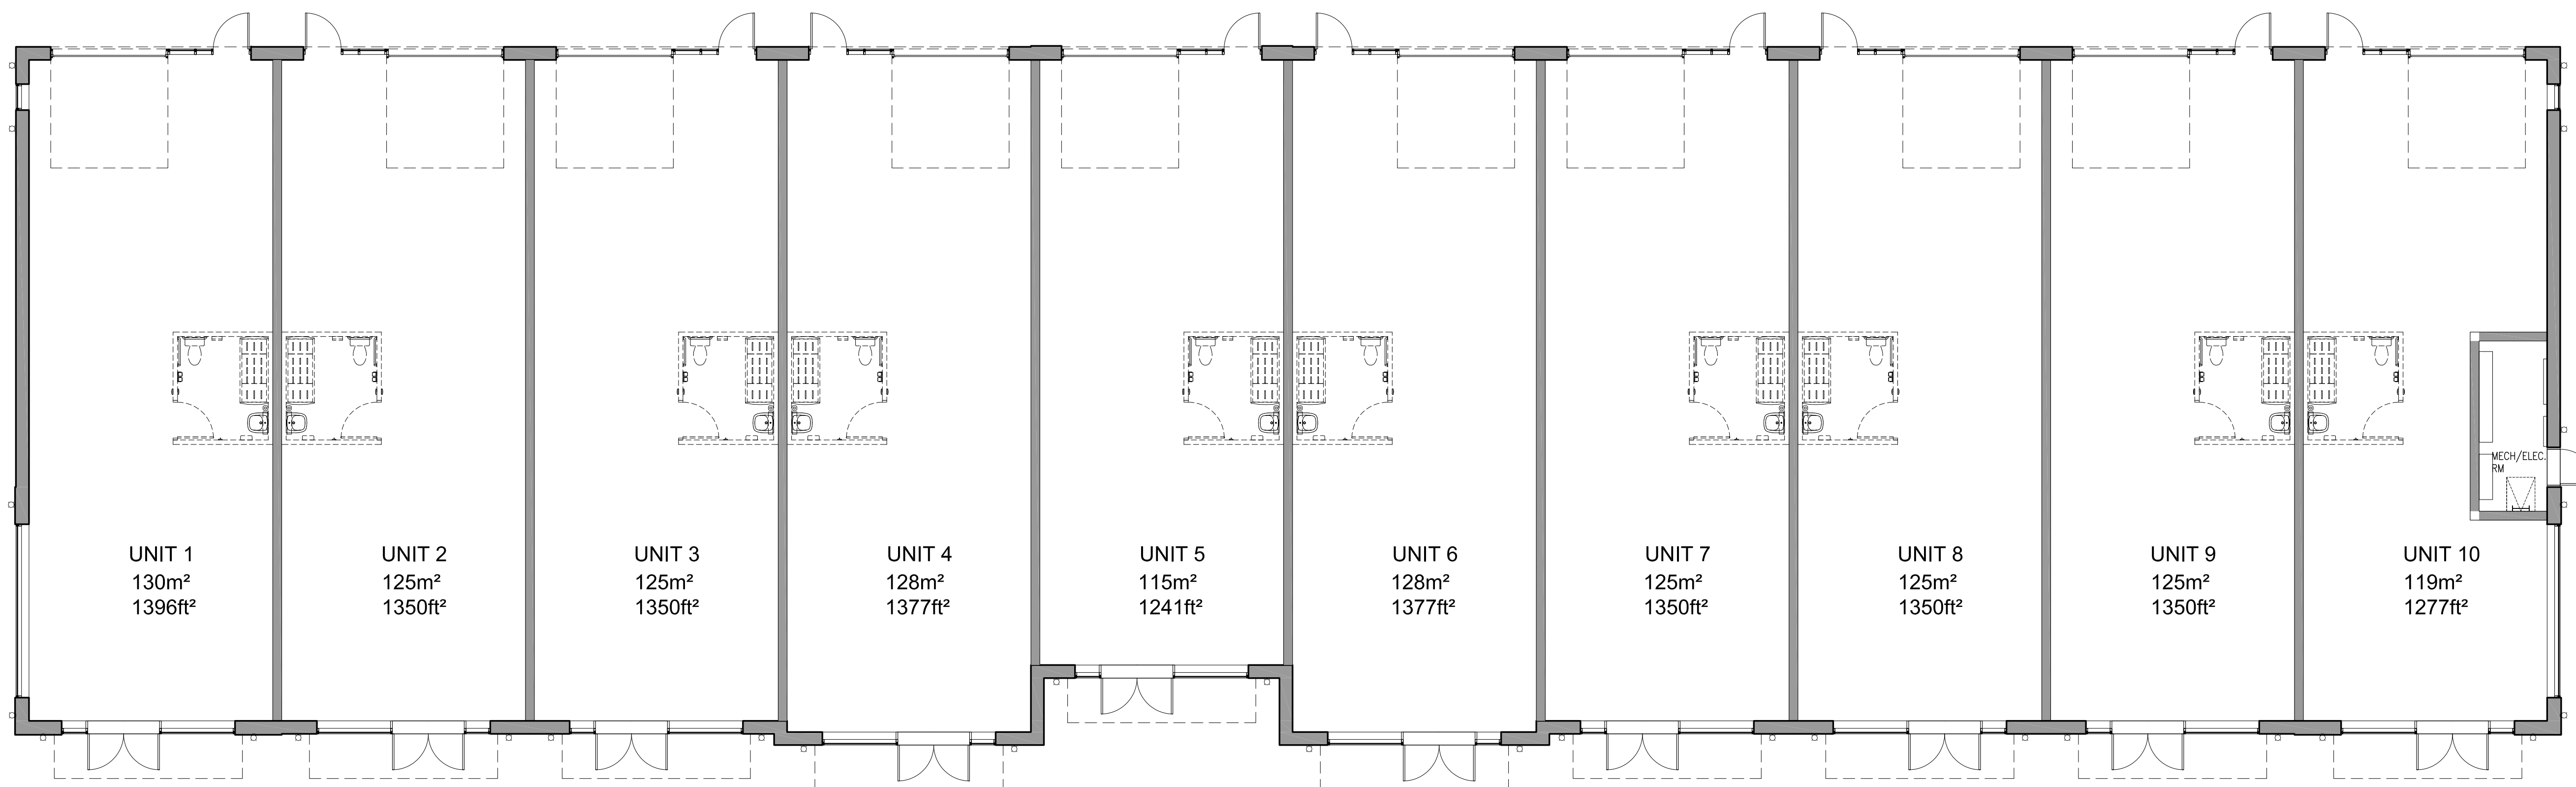

1 GROUND FLOOR PLAN-A  
A2.1 SCALE: 1:100