


1 SECOND FLOOR PLAN-B  
A2.2 SCALE: 1:100

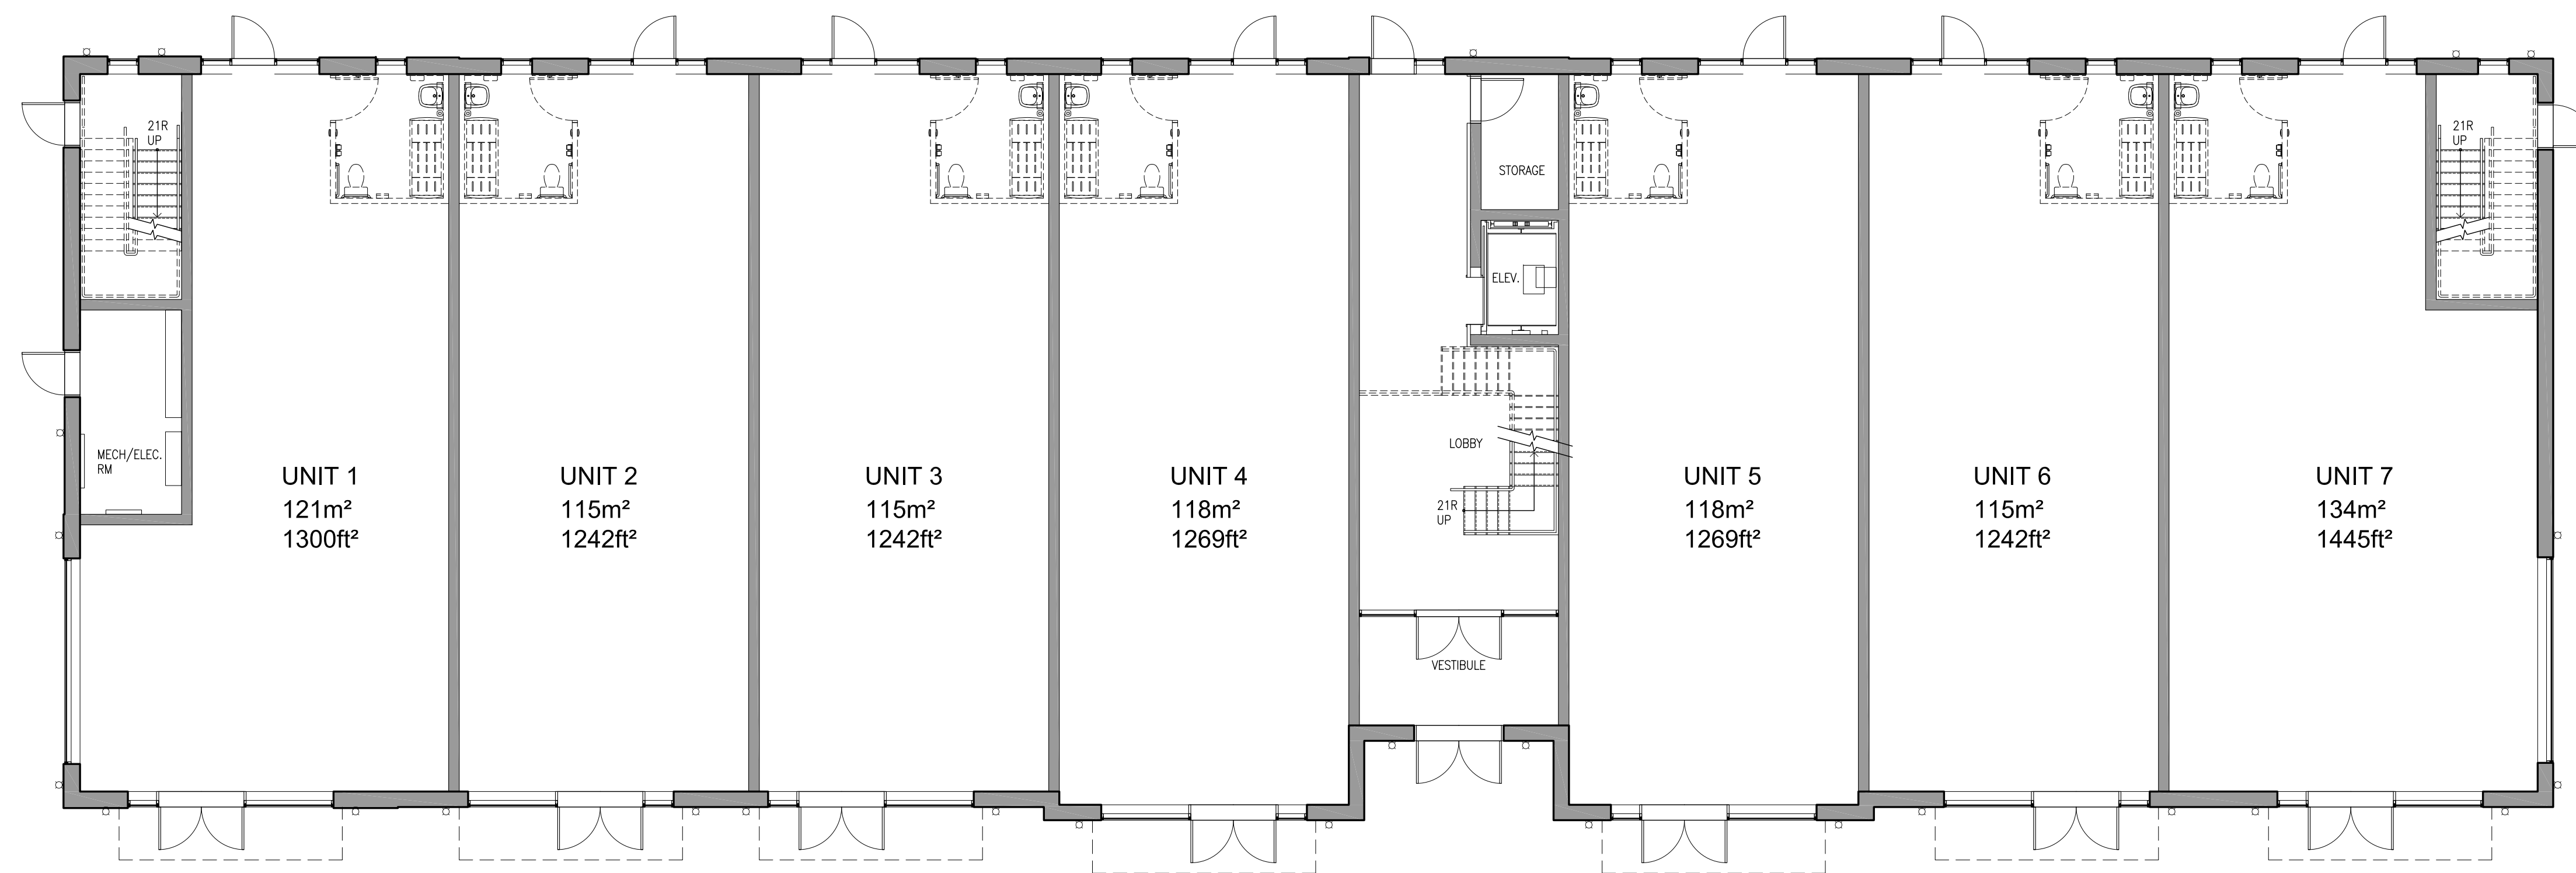

1 GROUND FLOOR PLAN-B  
A2.2 SCALE: 1:100