


1 SECOND FLOOR PLAN-C
A2.3 SCALE: 1:100

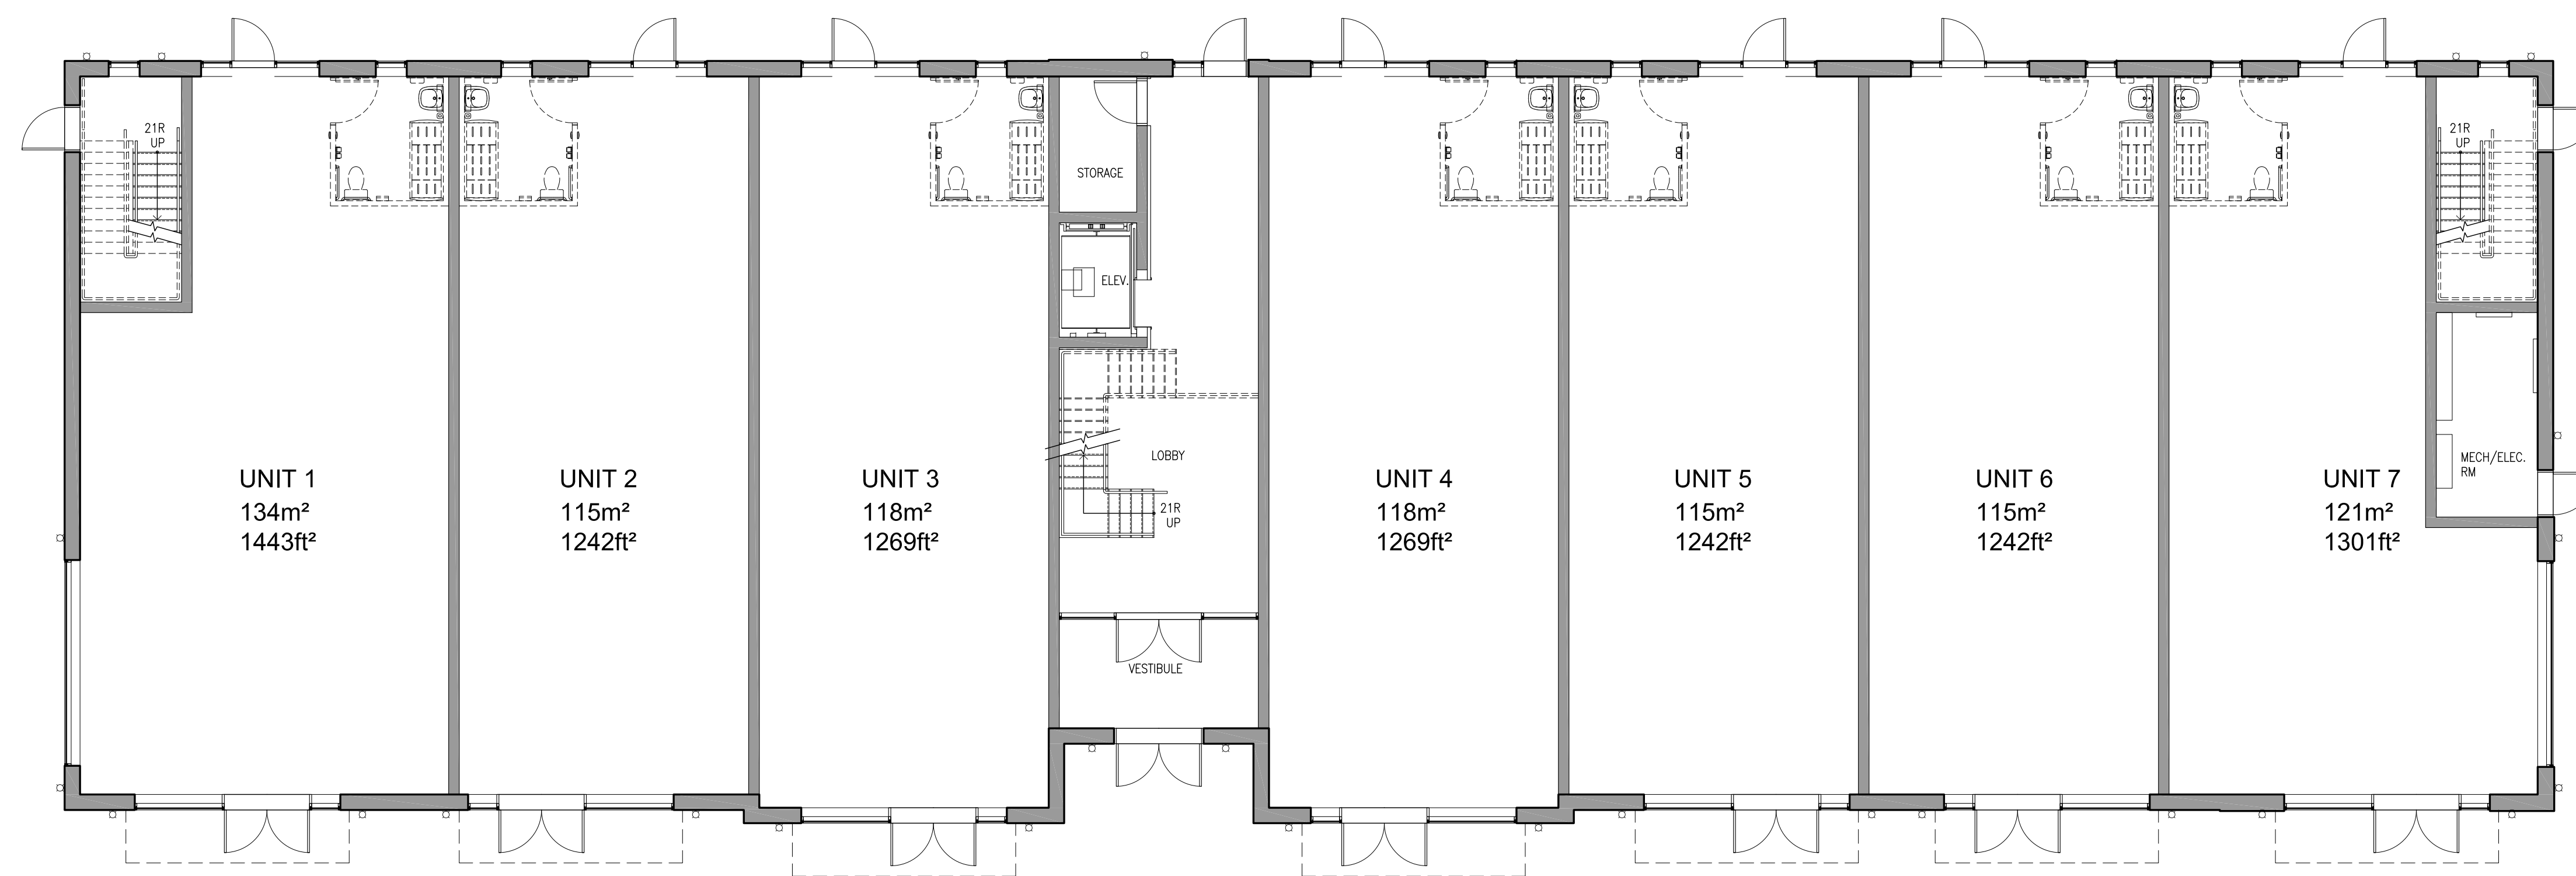

1 GROUND FLOOR PLAN-C
A2.3 SCALE: 1:100